


YARD DRAIN

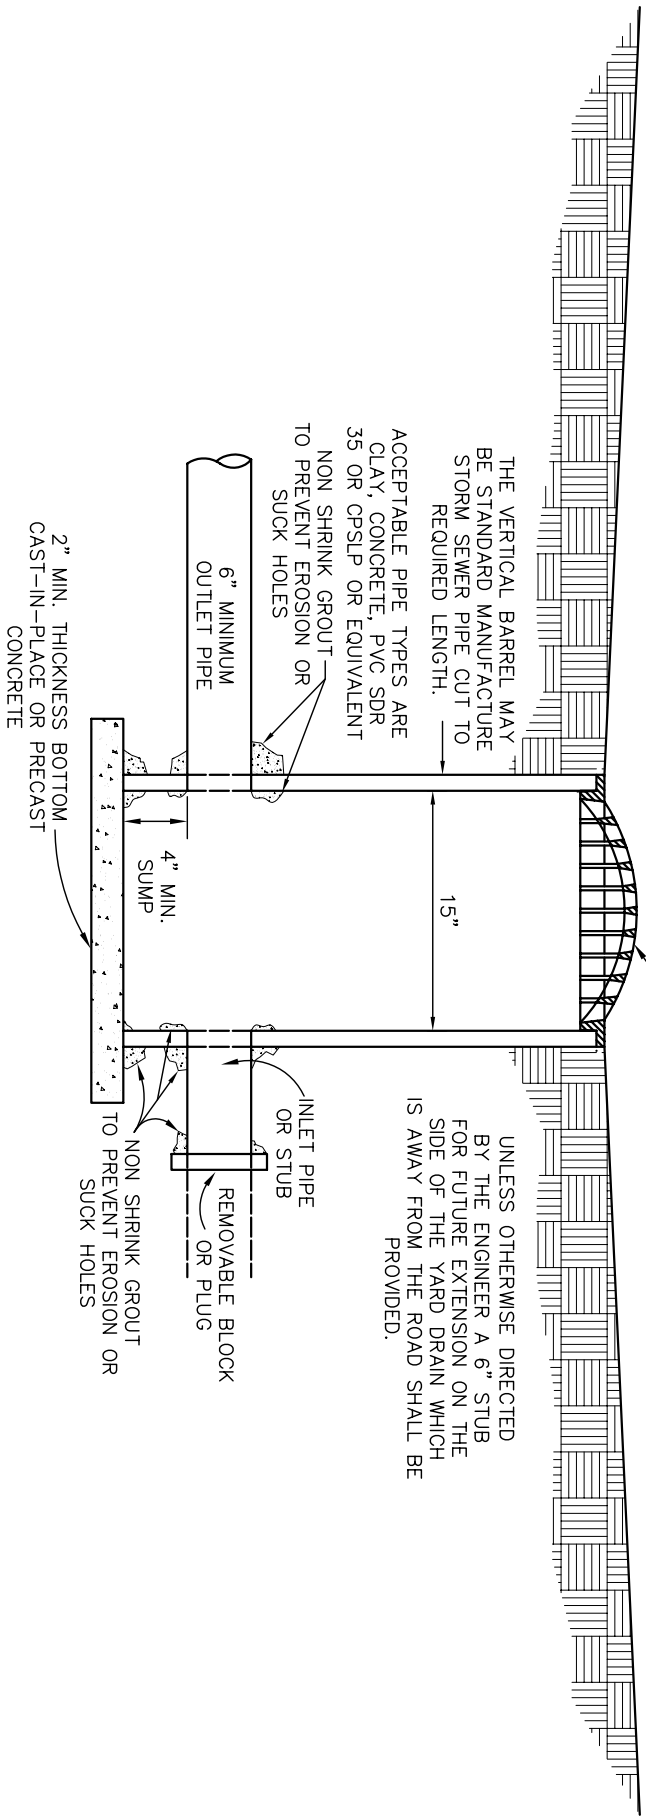

REVISIONS:
NOV. 2004

DATE APPROVED:
AUG. 1999

PAGE No.
600-3